



- NOTES**
- Existing features to be retained are based on the current intended pipeline alignment.
 - Reinstatement proposals are shown indicatively only and will be refined in conjunction with the detailed design of pipeline alignment, for inclusion with the final Landscape and Ecology Management Plan.

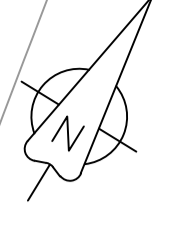

LOCATION PLAN
SCALE 1:500,000

LEGEND

- ORDER LIMITS
- INTENDED PIPELINE CENTRELINE
- EXISTING CONTEXT**
 - SANG BOUNDARY
 - SANG FOOTPATHS
 - TREE PRESERVATION ORDER (TPO)
- EXISTING FEATURES TO BE RETAINED**
 - WOODLAND TO BE RETAINED
 - AMENITY GRASS WITH AREAS OF SCRUB/TREES TO BE RETAINED
- FEATURES TO BE REINSTATED**
 - SOFT LANDSCAPE**
 - WOODLAND REINSTATEMENT IF REQUIRED
 - AMENITY GRASS WITH SCRUB AND TREE PLANTING REINSTATEMENT
 - HARD LANDSCAPE**
 - FOOTPATH REINSTATEMENT WHERE REQUIRED

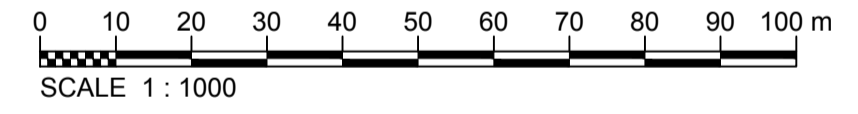

P01.2	04/03/20	DEADLINE 6 SUBMISSION				
Rev	Rev. Date	Purpose of revision	Drawn	Checked	Rev'd	Appr'd



1180 Eskdale Road, Winnersh, Wokingham, RG41 5TU
Tel: +44(0)118 946 7000 - Fax: +44(0)118 946 7001
www.jacobs.com

Client: Esso Petroleum Company, Limited
Emryn House,
Emryn Way,
Leatherhead,
Surrey,
KT22 8UX



Southampton to London
Pipeline Project

Drawing title
**8.61 SSP ST CATHERINE'S SANG:
REINSTATEMENT**

Drawing status: **Fit for Stage Approval**

Scale	1:1000	DO NOT SCALE
Jacobs No.	B2325300	Rev
Client no.		P01.2

Drawing number
B2325300-JAC-000-ENV-DRG-111165

Contains Ordnance Survey data © Crown copyright and database rights 2020.

© Crown copyright and database rights
2020 OS Licence Number AL100005237.

C:\working\jacobs_uk_water&utilities_sst\lambert\dms51045162325300-JAC-000-ENV-DRG-111165.dwg - 05/03/2020 14:53:13 - A:\Frame - lambert